

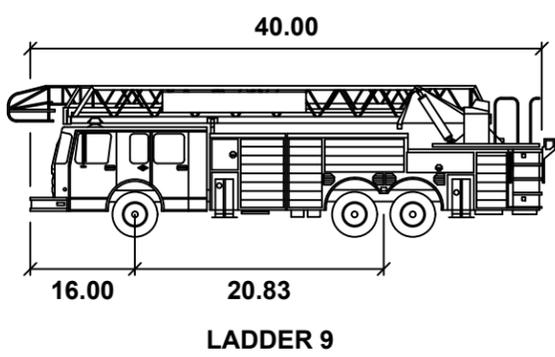



Plot Date: 11/23/2020 12:53pm - Project: Reserve at Muir Park
File Name: P:\2018\18-219\Drawings\Plan\18-219_Turning Exhibit.dwg

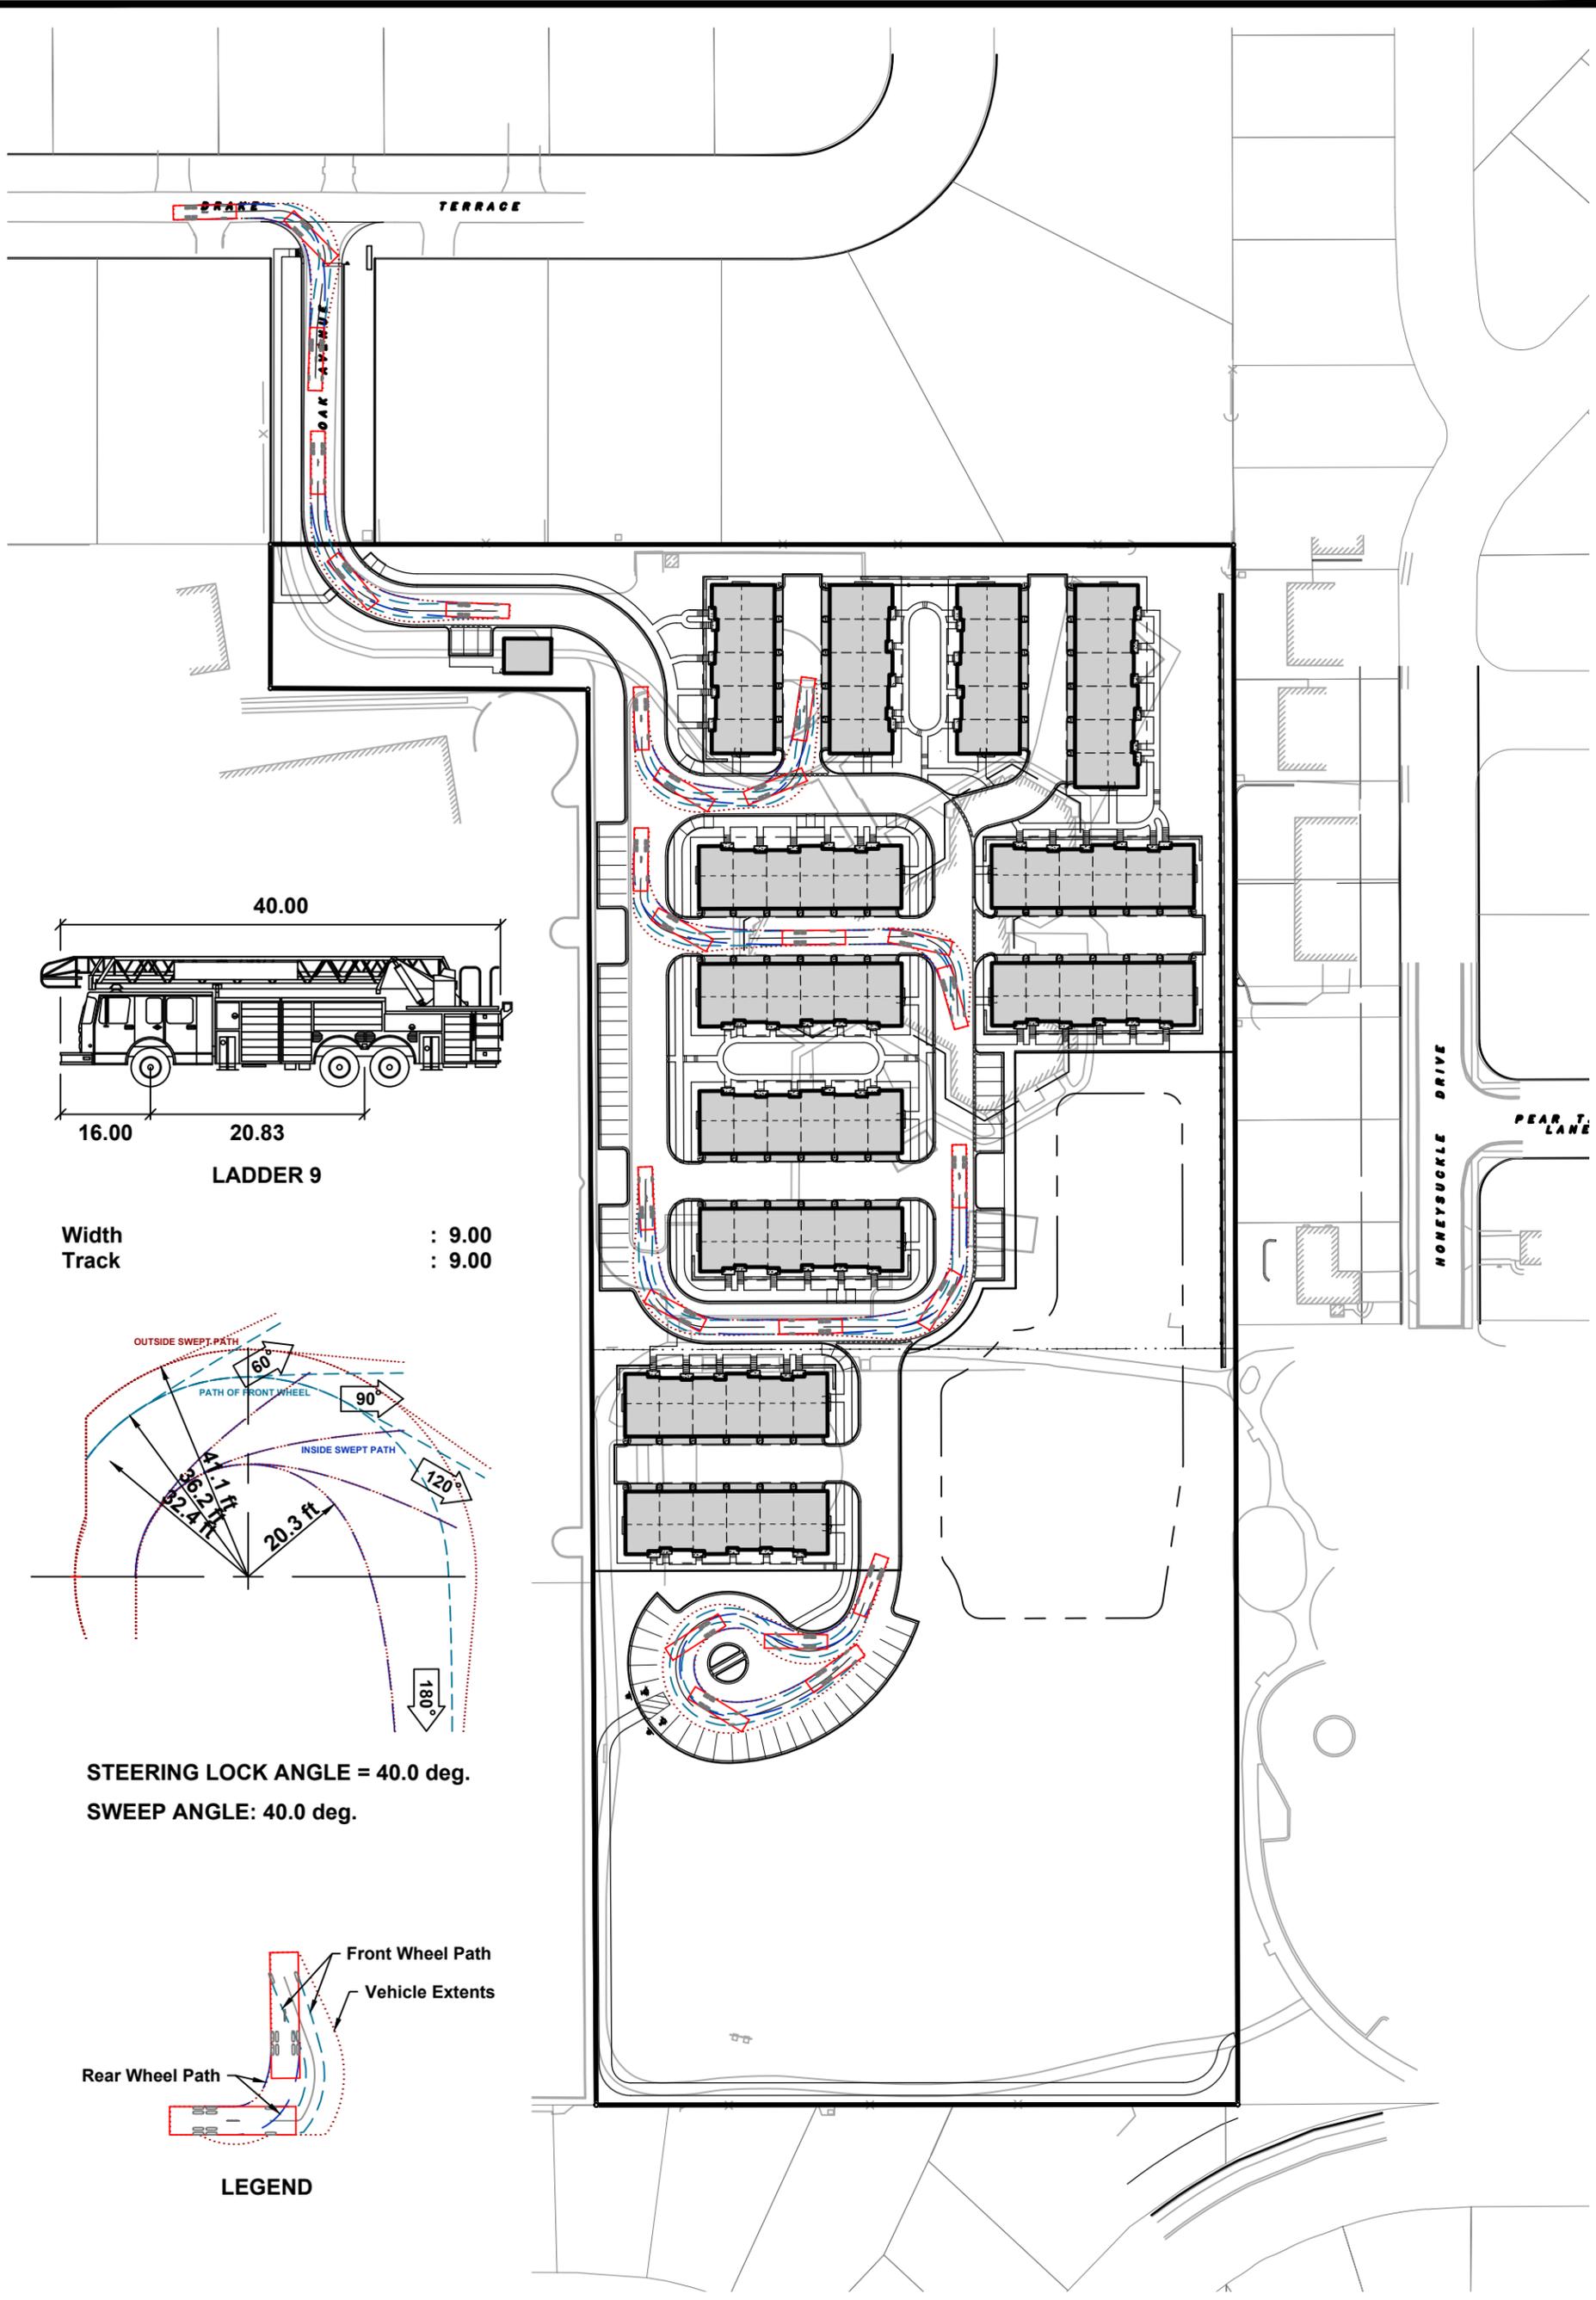

Width : 9.00
Track : 9.00

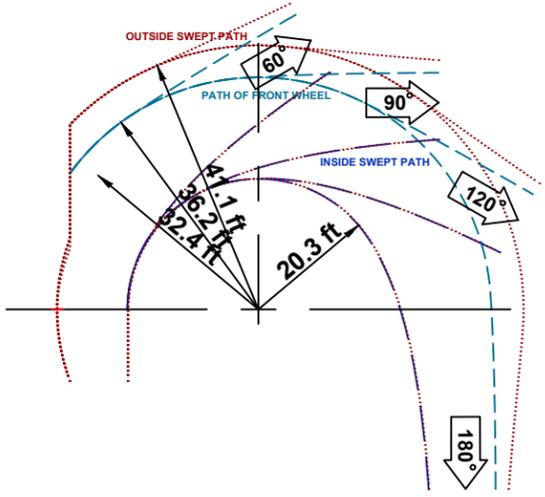

STEERING LOCK ANGLE = 40.0 deg.
SWEEP ANGLE: 40.0 deg.

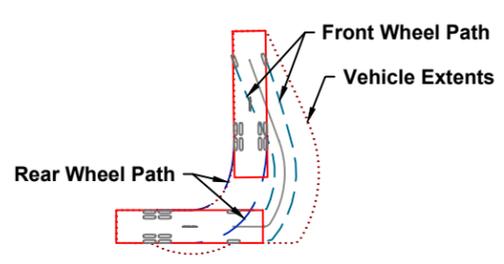

LEGEND

FIRE TRUCK TURNING EXHIBIT

RESERVE AT MUIR PARK LEXINGTON HOMES



PROSPECT HEIGHTS, ILLINOIS

HAEGER ENGINEERING
consulting engineers • land surveyors
100 East State Parkway, Schaumburg, IL 60173 • Tel: 847.394.6600 Fax: 847.394.6608
Illinois Professional Design Firm License No. 184-003152
www.haegerengineering.com

NORTH
0 100
Scale: 1" = 100'


Project Manager: T A S
Engineer: P A C
Date: 07/23/2020
Project No. 18-219
Sheet 1

Plot Date: 11/23/2020 12:53pm - Project: 18-219
File Name: 18-219 (18-219) (Drawing) (Turnings) (18-219) - Turnings Exhibit.dwg

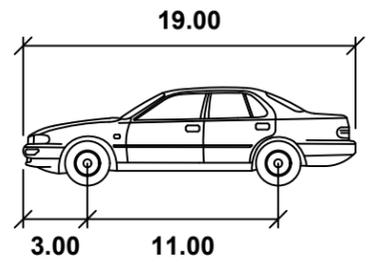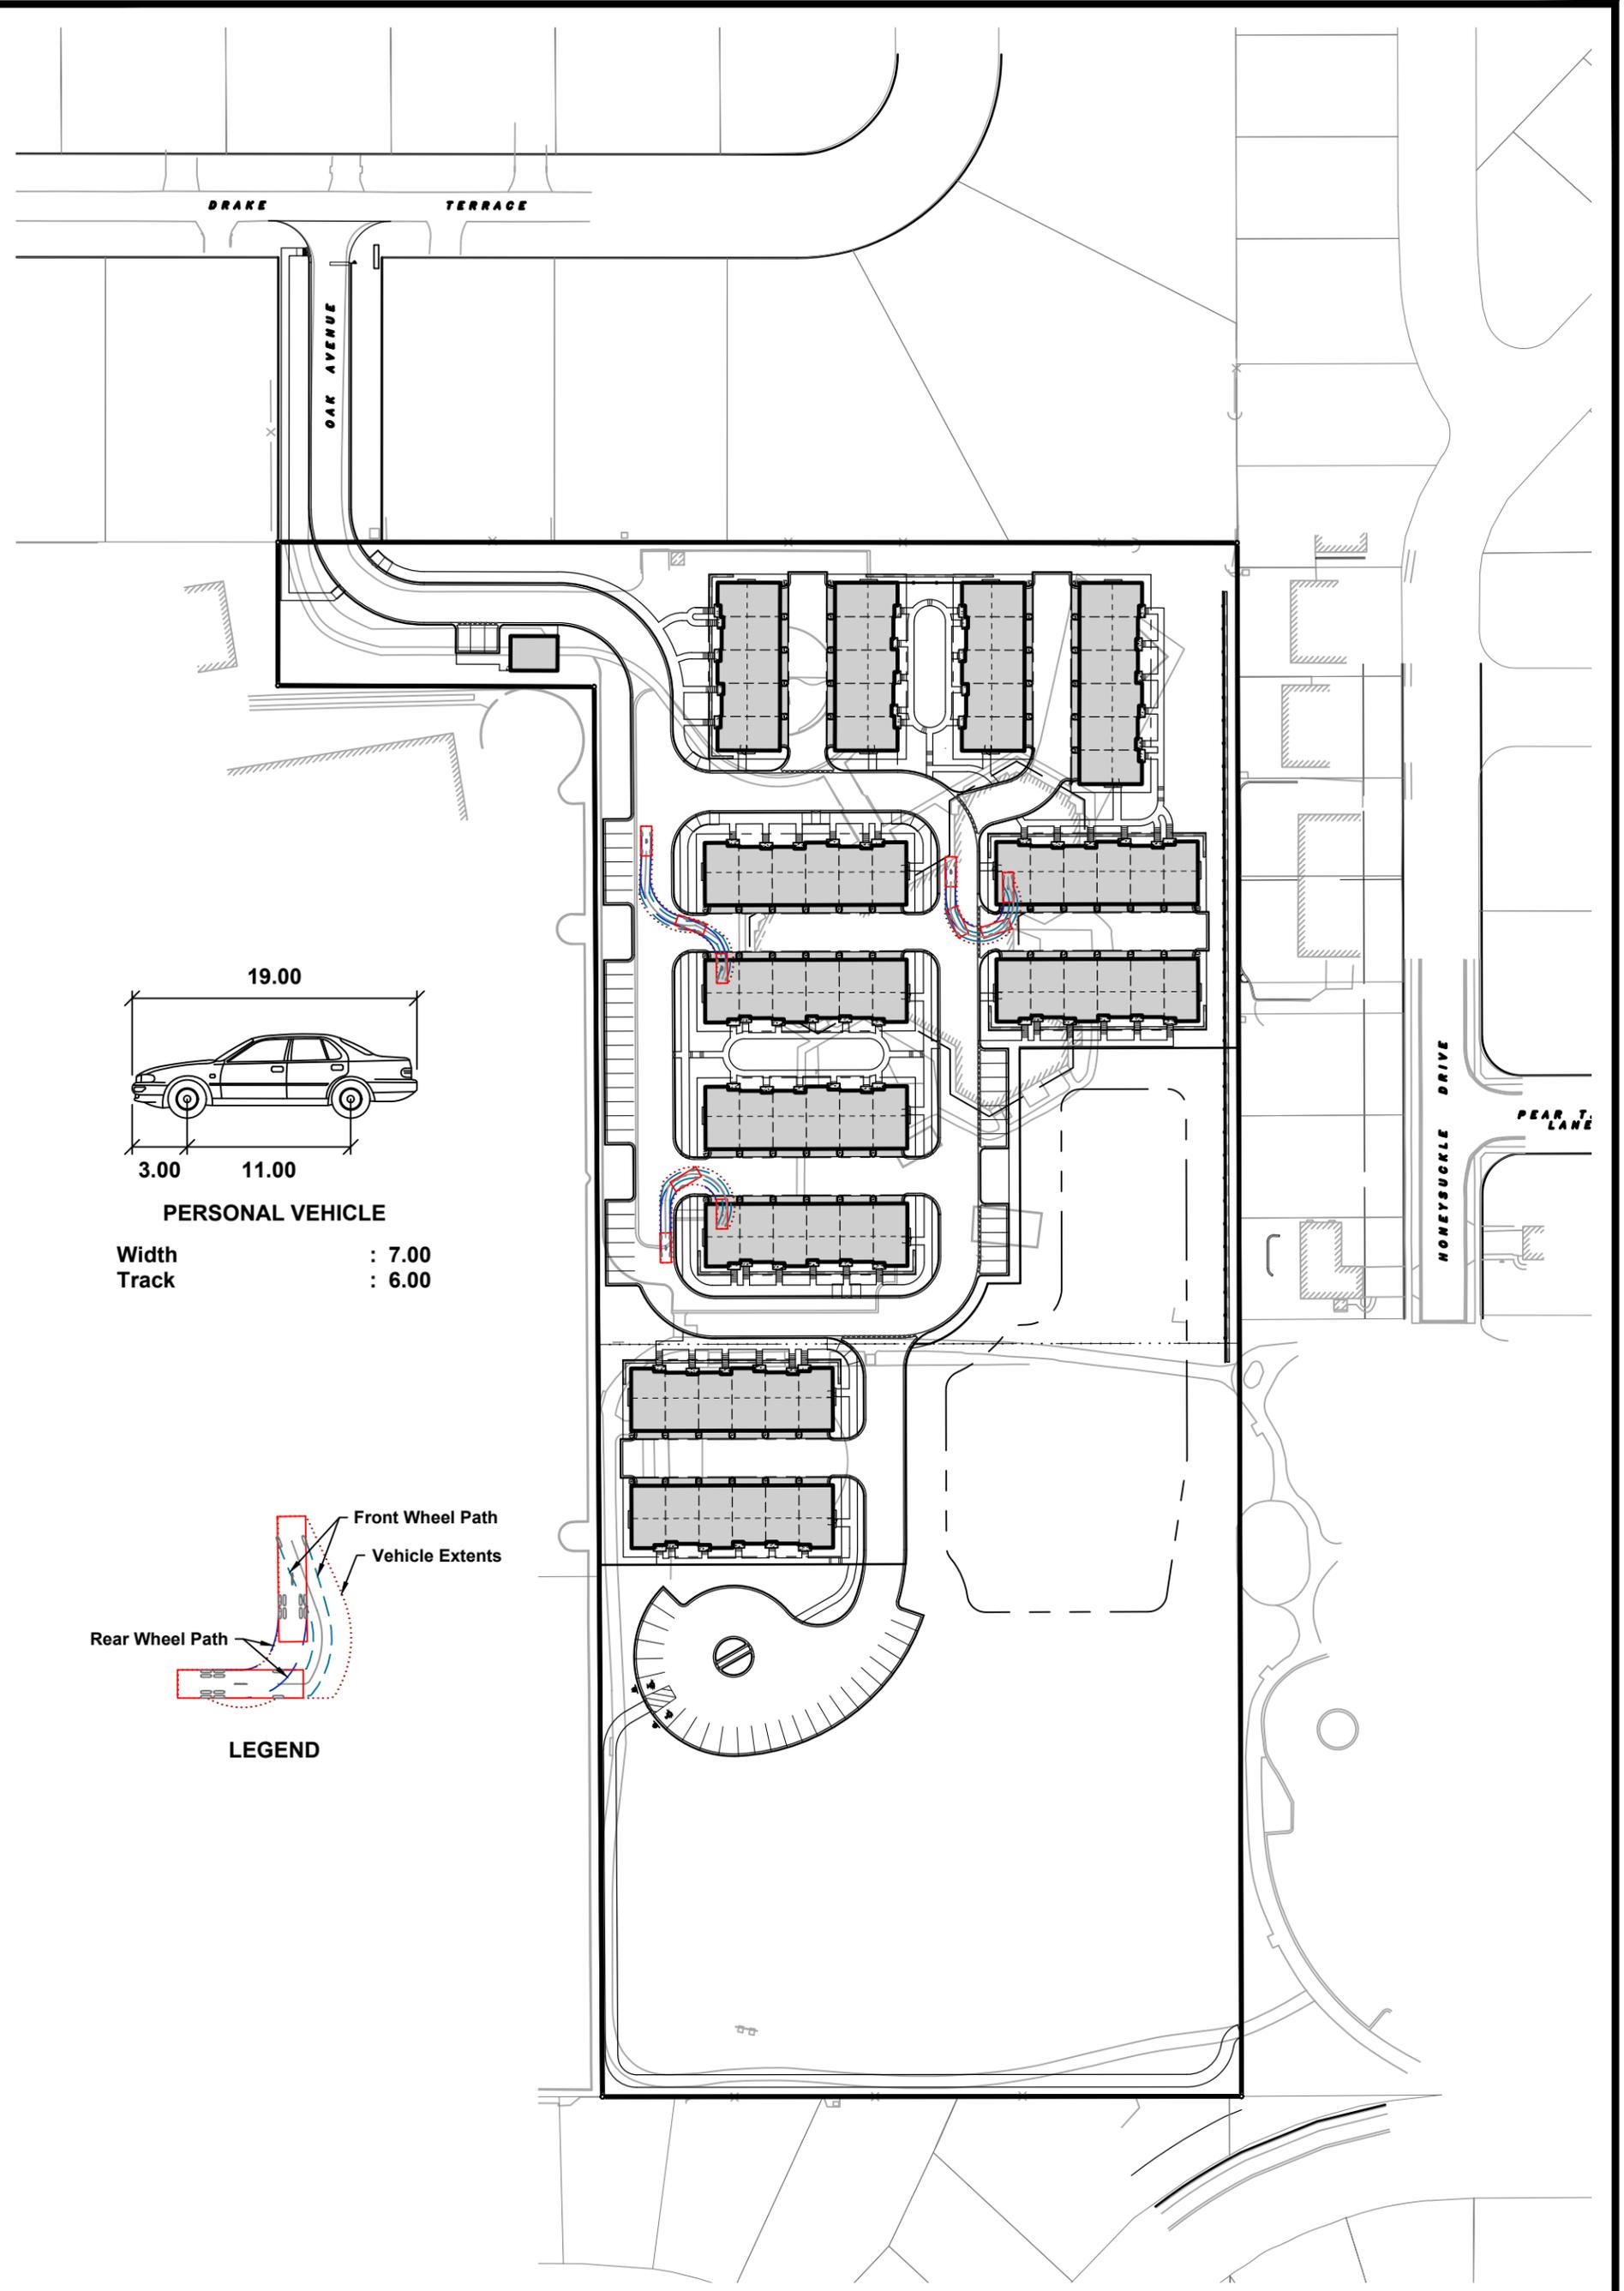

PERSONAL VEHICLE

Width : 7.00
Track : 6.00

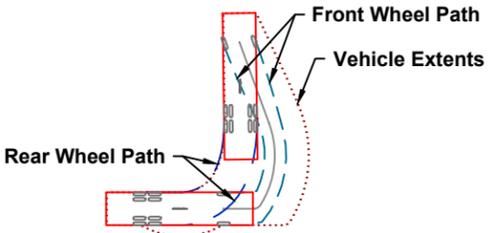

LEGEND

**PERSONAL VEHICLE
TURNING EXHIBIT**
**RESERVE AT MUIR PARK
LEXINGTON HOMES**
PROSPECT HEIGHTS, ILLINOIS

HAEGER ENGINEERING
consulting engineers • land surveyors
100 East State Parkway, Schaumburg, IL 60173 • Tel: 847.394.6600 Fax: 847.394.6608
Illinois Professional Design Firm License No. 184-003152
www.haegerengineering.com

NORTH
0 100
Scale: 1" = 100'

Project Manager: T A S
Engineer: P A C
Date: 07/23/2020
Project No. 18-219
Sheet 1