


Plan Date: July 29, 2020 / 7:45am / Project By: Thomas J. Haeger
 File Name: C:\30\181\2020\Reserve at Muir Park\18-219_2020_07_29_07_45_00_00.dwg / Plot: 18-219

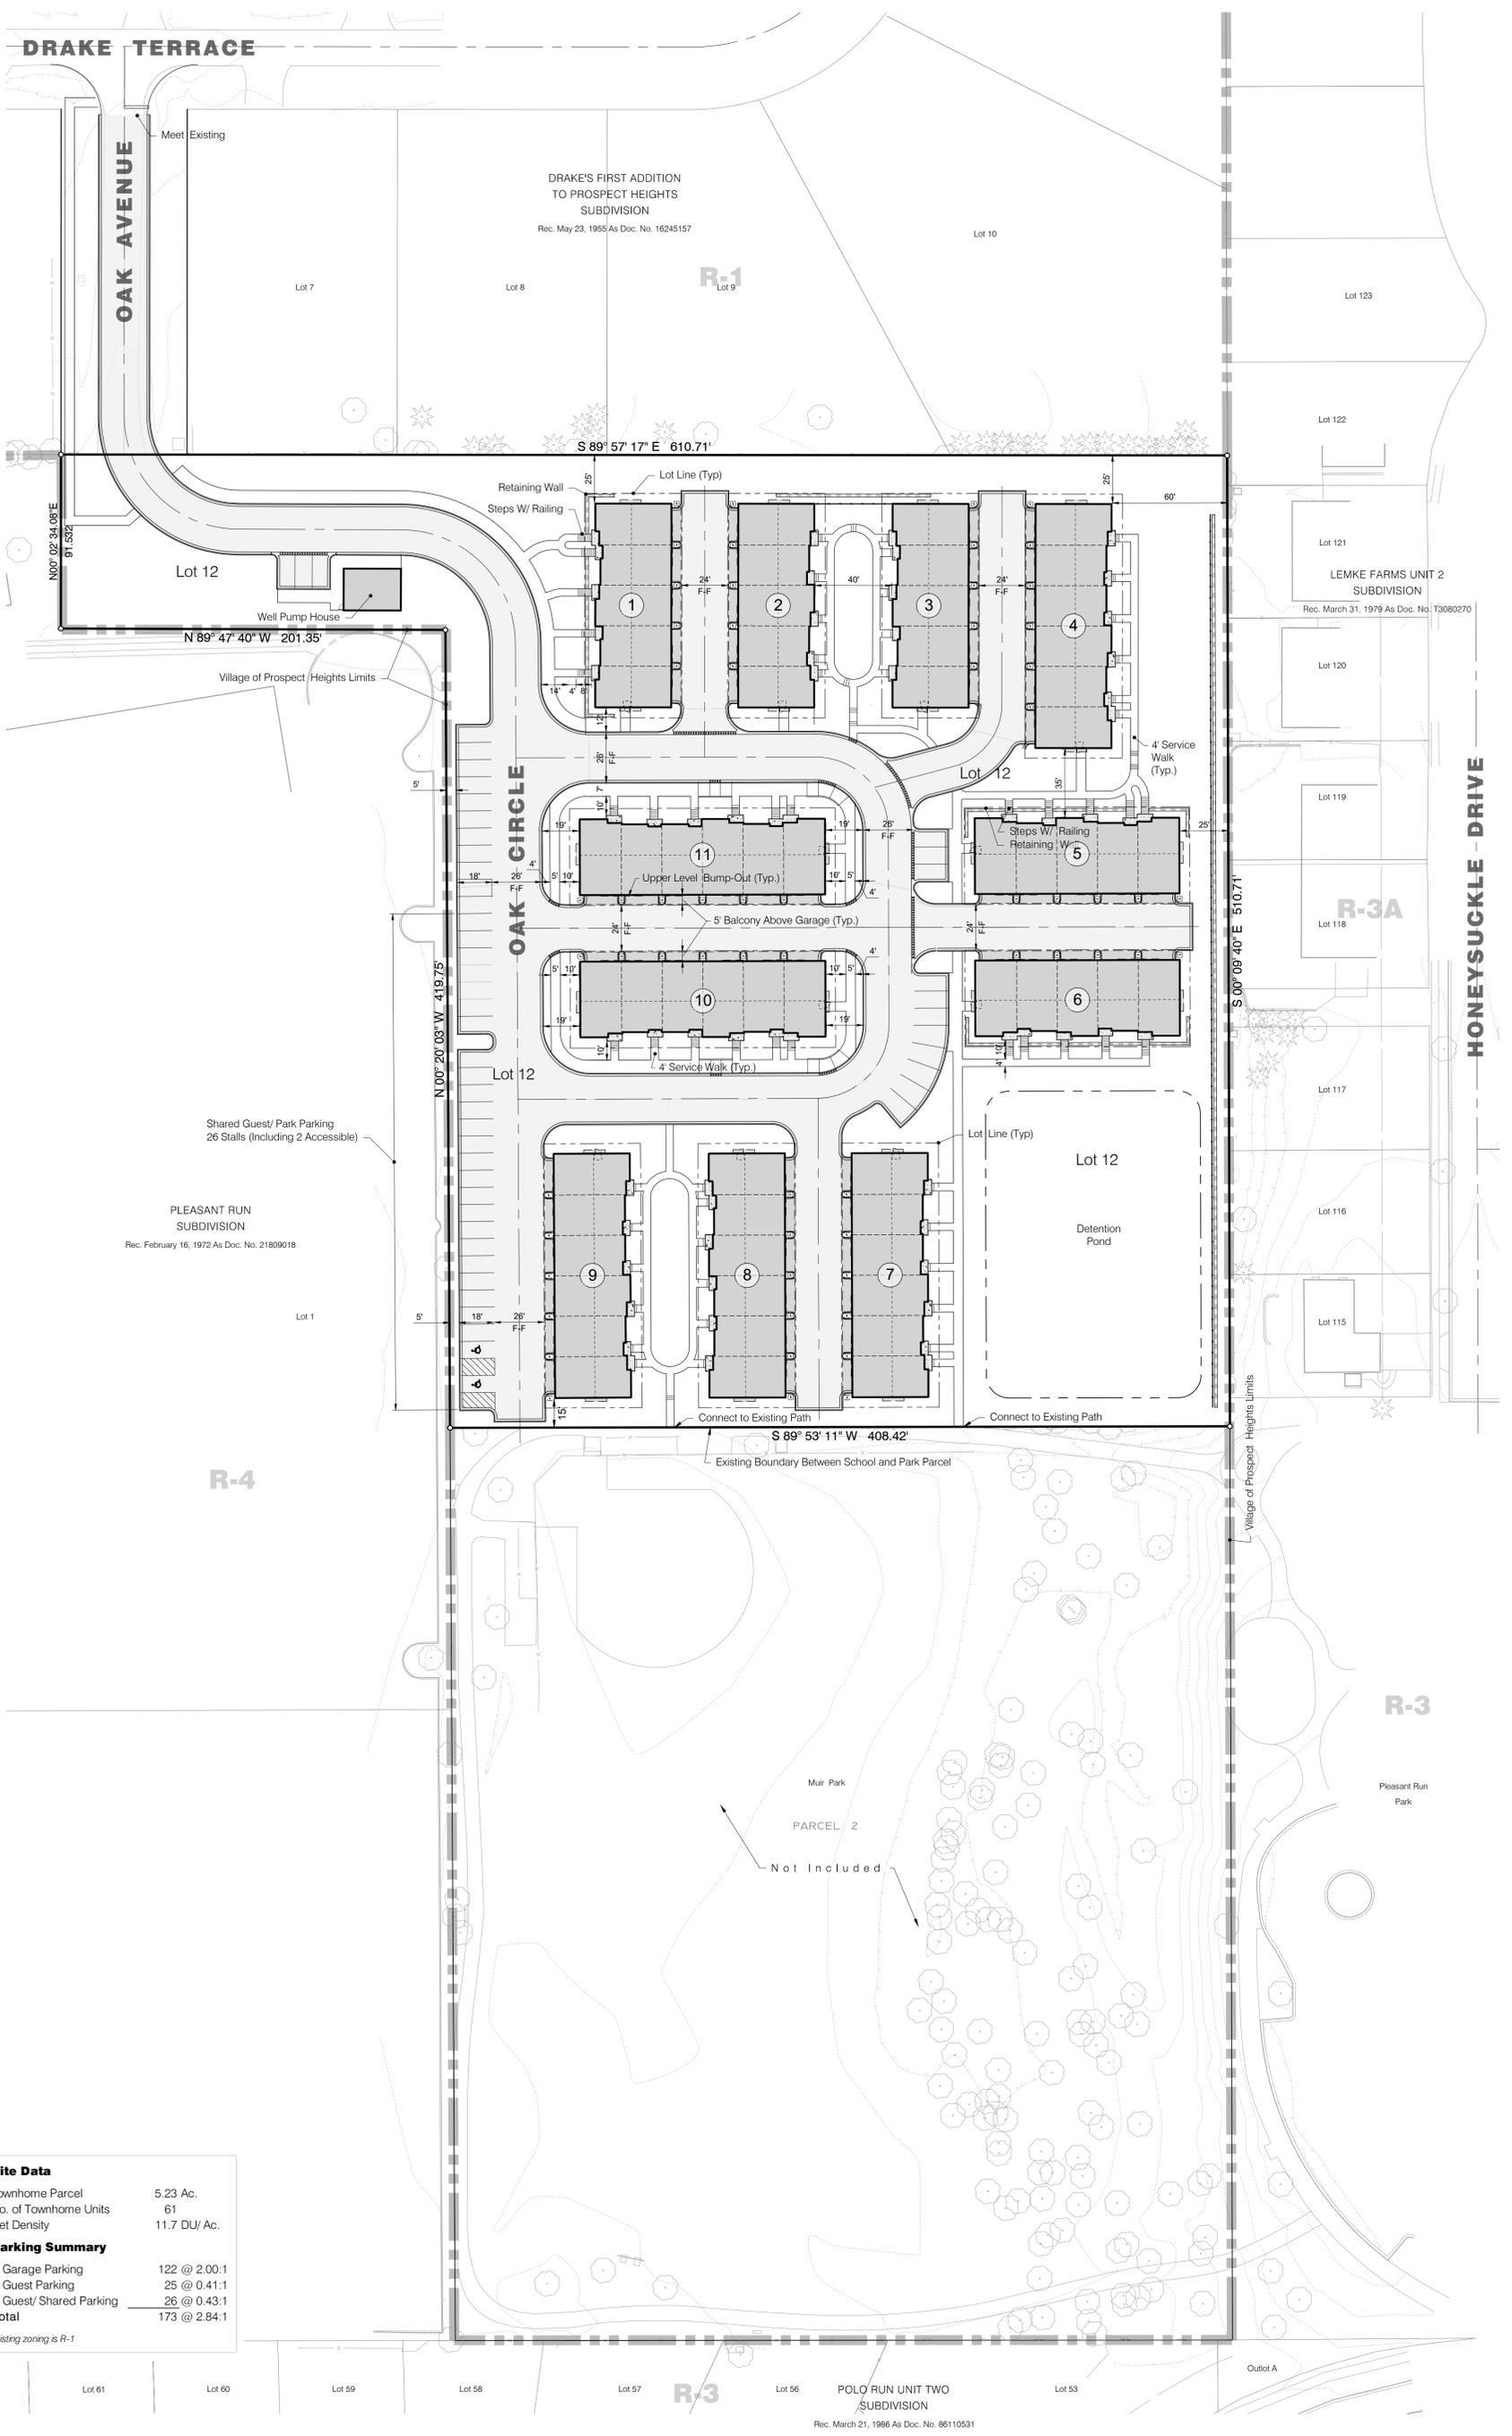

Site Data	
Townhome Parcel	5.23 Ac.
No. of Townhome Units	61
Net Density	11.7 DU/ Ac.
Parking Summary	
Garage Parking	122 @ 2.00:1
Guest Parking	25 @ 0.41:1
Guest/ Shared Parking	26 @ 0.43:1
Total	173 @ 2.84:1

Existing zoning is R-1

**ALTERNATIVE DEVELOPMENT PLAN
EXHIBIT D
RESERVE AT MUIR PARK**

VILLAGE OF PROSPECT HEIGHTS, COOK COUNTY, ILLINOIS

HAEGER ENGINEERING
 consulting engineers • land surveyors
 100 East State Parkway, Schaumburg, IL 60173 • Tel: 847.394.6600 Fax: 847.394.6608
 Illinois Professional Design Firm License No. 184-003152
 www.haegerengineering.com

No.	Date	Revision

