


| Open Space Summary Table | | | |
|--------------------------|-----------------------|------------------|--------------|
| | Open Space Area (Ac.) | Total Area (Ac.) | % Open Space |
| Reserve at Muir Park | 2.352 | 5.227 | 45.0% |
| Muir Park | 4.496 | 4.496 | 100.0% |
| Total | 6.848 | 9.722 | 70.4% |

Per 5-6-3(F)(1), 'Open Space' is defined as:
Any lot area not covered by buildings, streets, or parking areas.

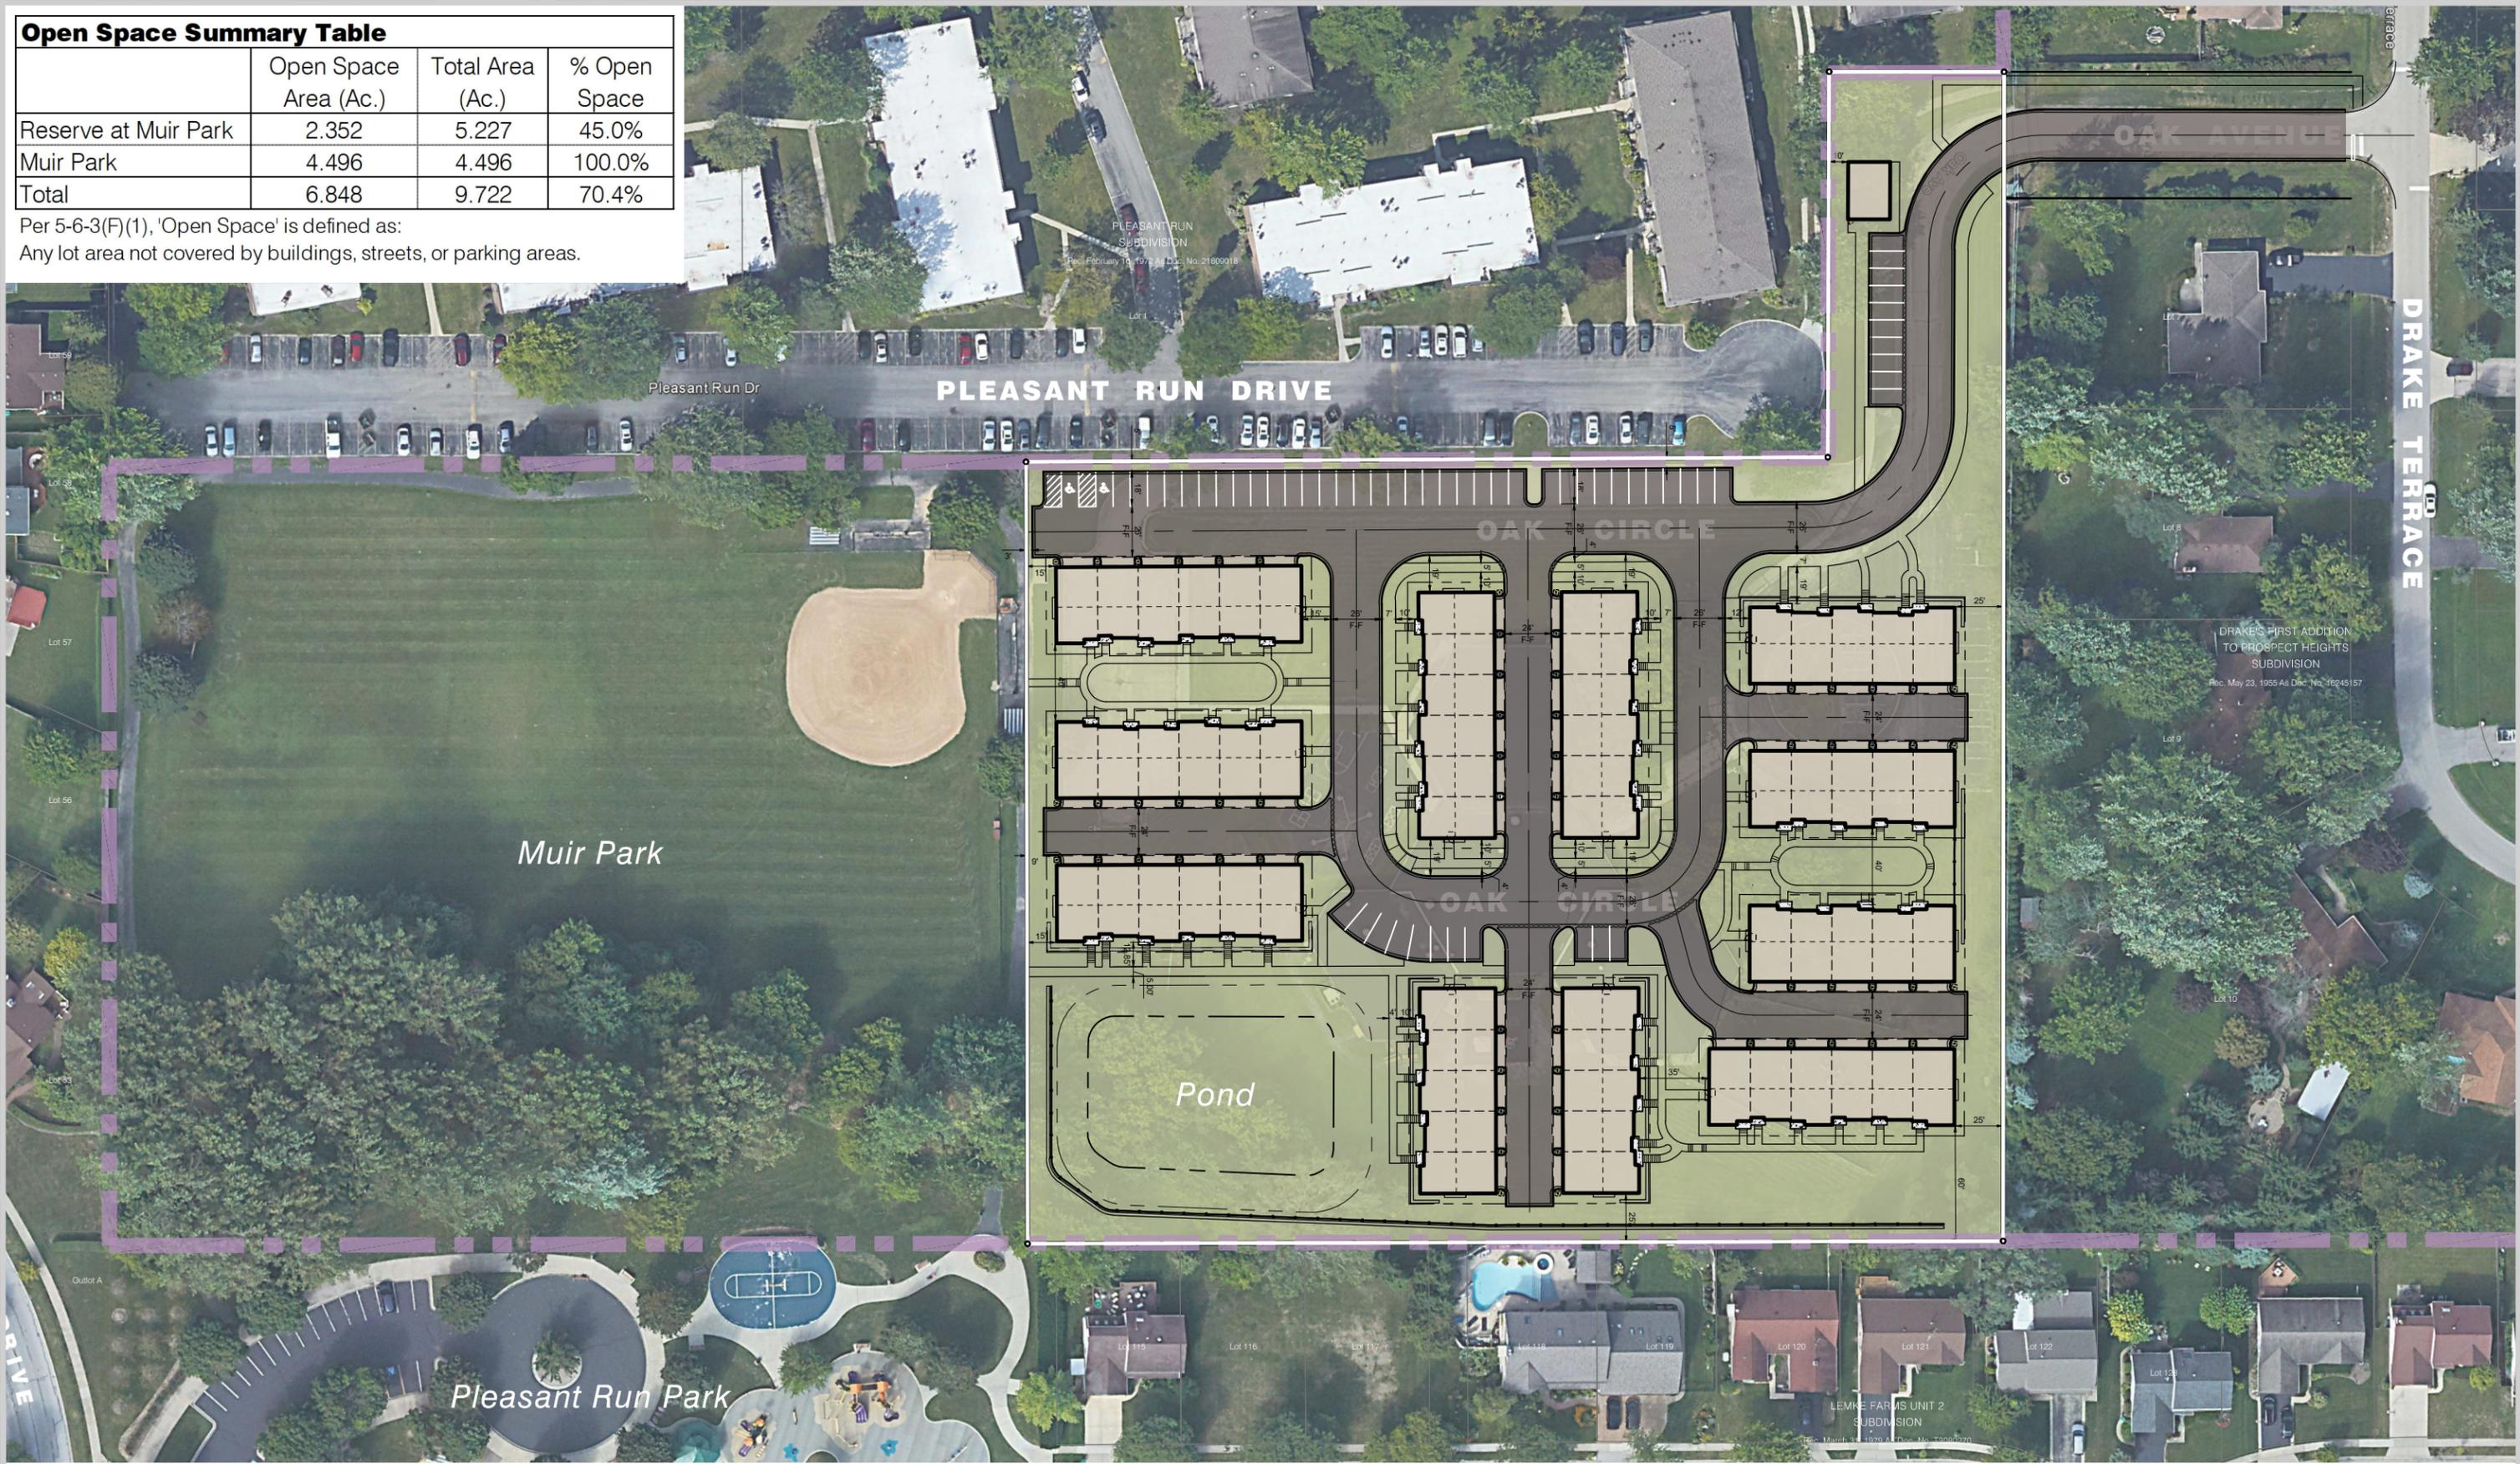

| No. | Date | Revision |
|-----|------|----------|
| | | |

OPEN SPACE EXHIBIT - 61 UNIT ALT PLAN
RESERVE AT MUIR PARK
 CITY OF PROSPECT HEIGHTS, COOK COUNTY, ILLINOIS

HAEGER ENGINEERING
 consulting engineers • land surveyors
 100 East State Parkway, Schaumburg, IL 60173 Tel: 847.394.6600 Fax: 847.394.6608
 Illinois Professional Design Firm License No. 184-003152 www.HaegerEngineering.com

Project Manager: T A S
 Engineer: P A C
 Date: 07-23-2020
 Project No. 18-219
 Sheet 1 / 1